


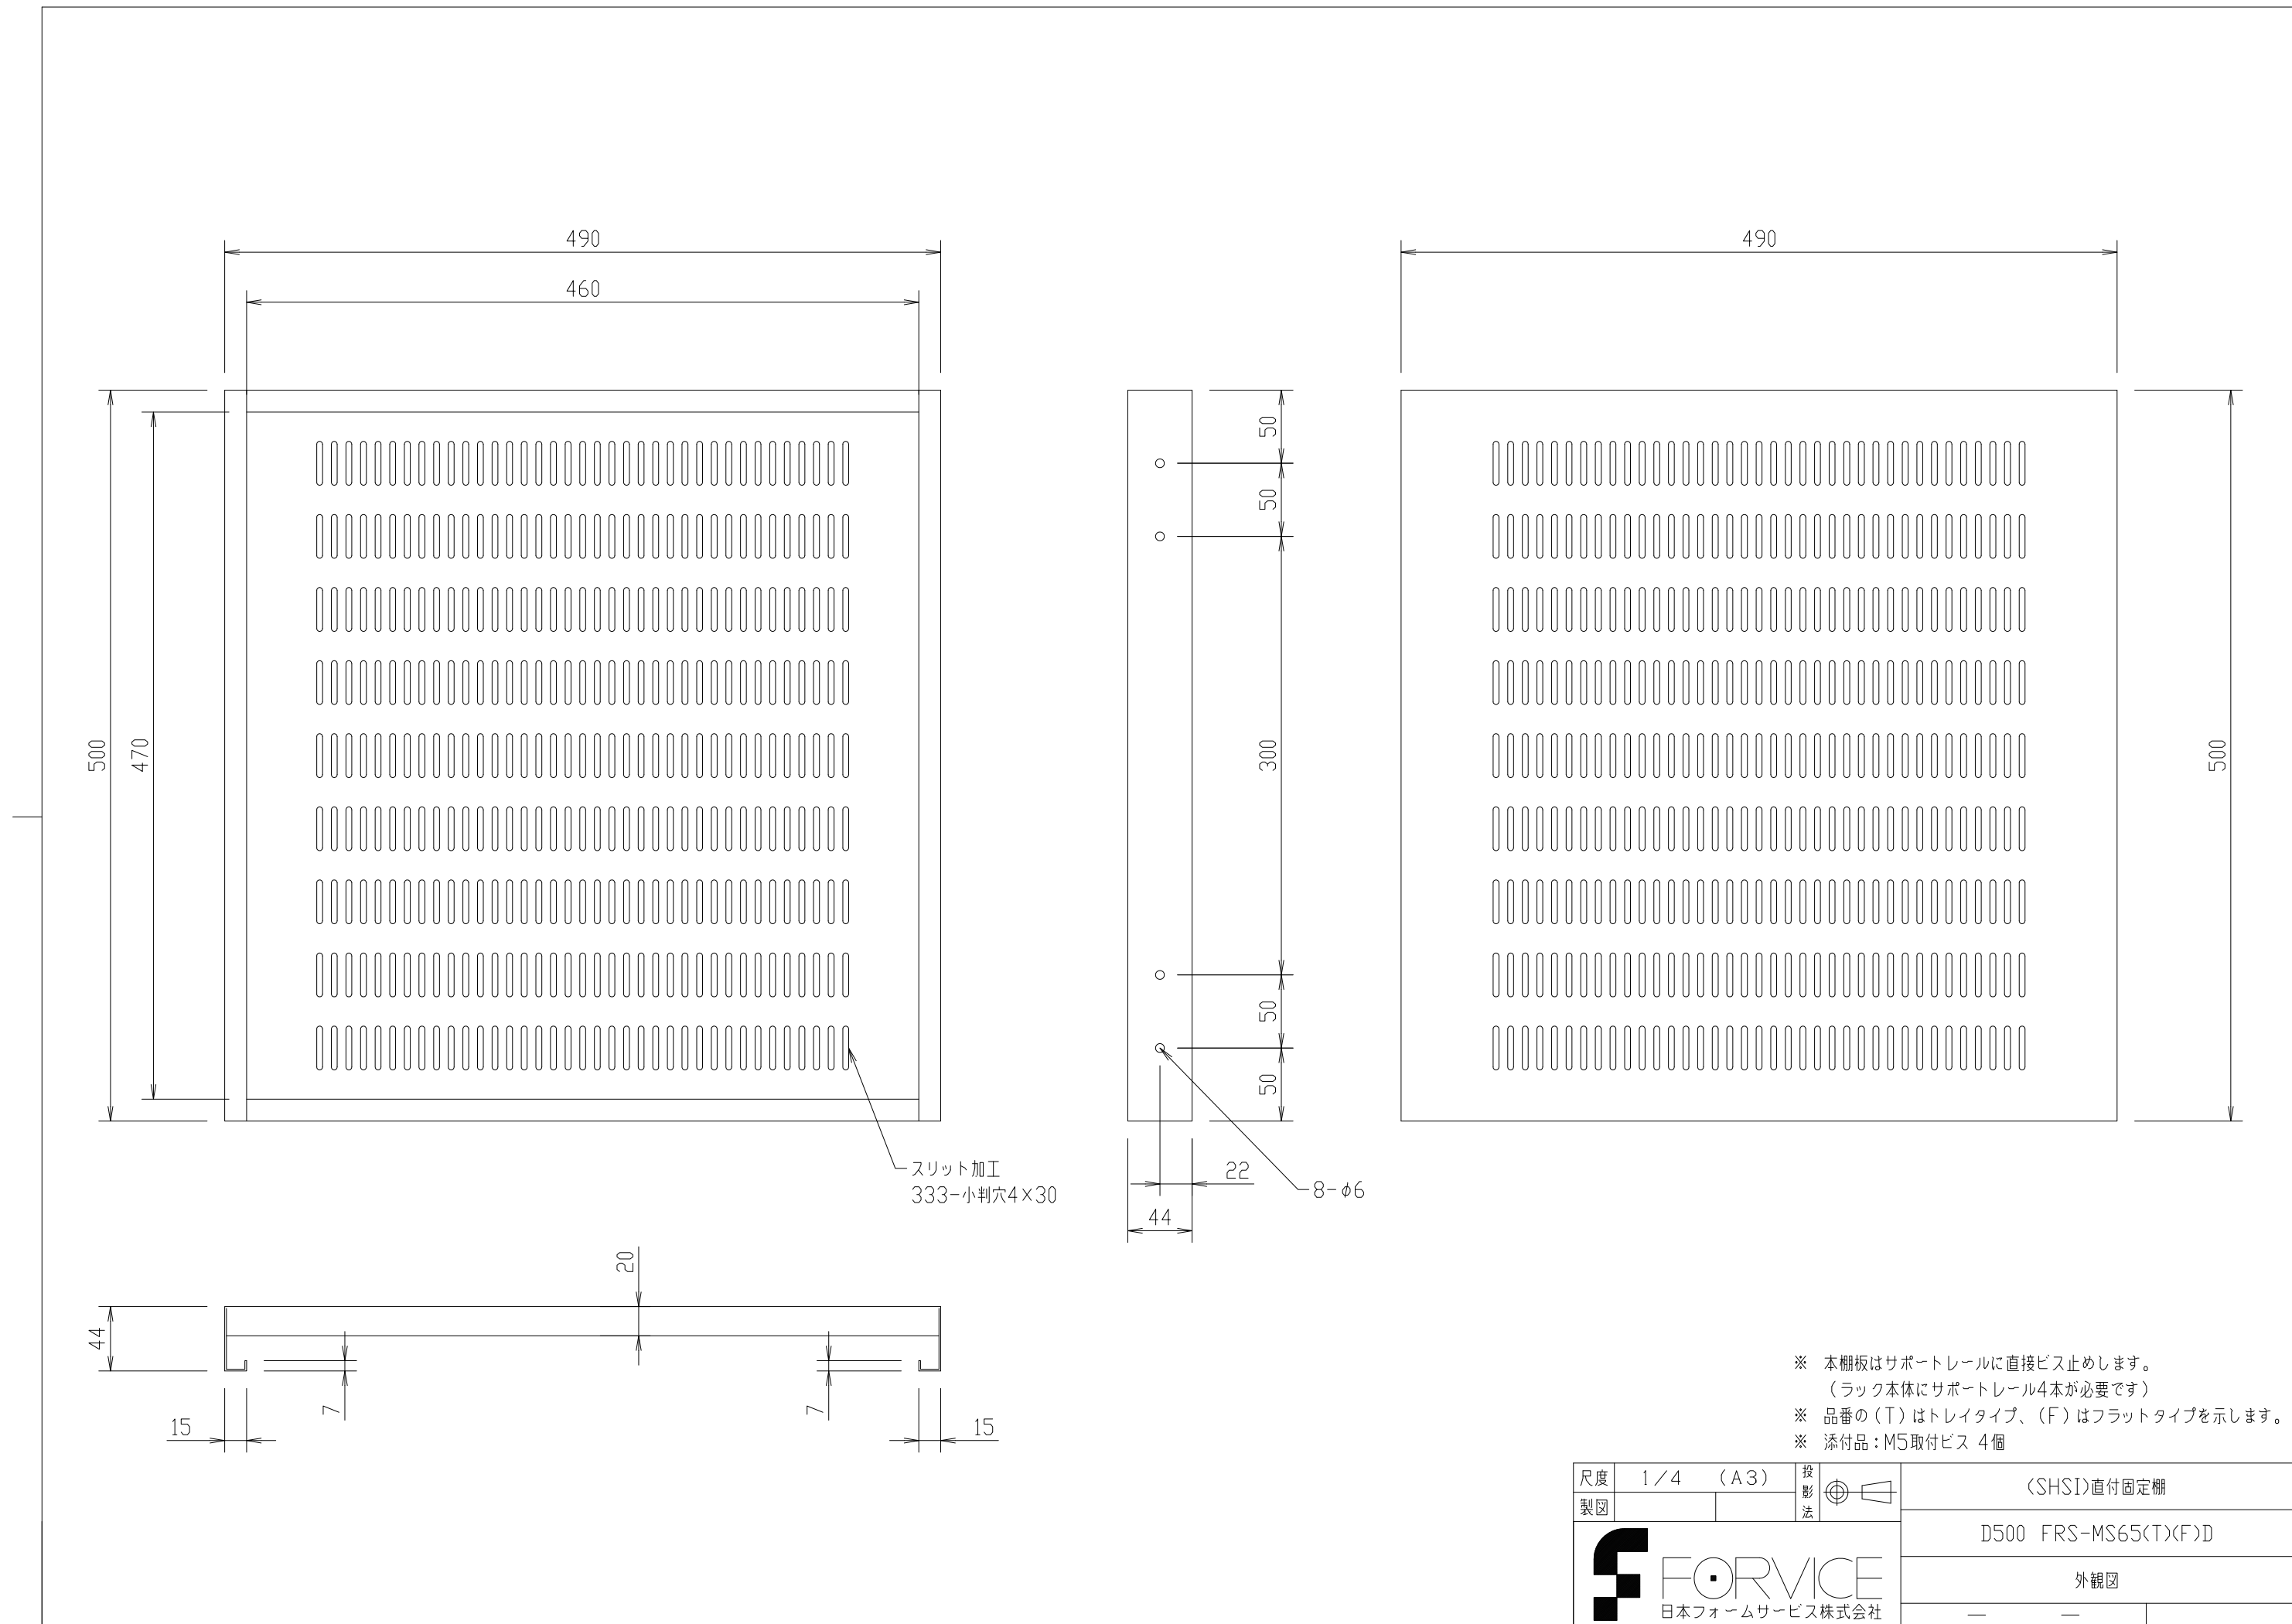

尺度	1/4	(A3)	投 影 法	⊙	⊞	〈SHSI〉直付固定棚
製図						D500 FRS-MS65〈T〉〈F〉D
						外観図
						— —